


PLEASE NOTE: HOMES OF INTEGRITY DESIGN ASSUMES NO LIABILITY FOR ANY HOME CONSTRUCTED FROM THESE PLANS. HOMES OF INTEGRITY ARCHITECTURE, INC. IS NOT A REGISTERED ARCHITECT OR STRUCTURAL ENGINEER. ANY FRAMING, GRANS AND DIMENSIONS SHOWN ON THESE PLANS MUST BE CHECKED BY REGISTERED ARCHITECT OR STRUCTURAL ENGINEER. IT IS THE RESPONSIBILITY OF THE PURCHASER OF THESE PLANS TO PERFORM THE ABOVE MENTIONED AND THE FOLLOWING BEFORE BEGINNING ACTUAL CONSTRUCTION: 1.) BUILDER OR CONTRACTOR MUST VERIFY ALL DIMENSIONS PRIOR TO PROCEEDING WITH CONSTRUCTION. 2.) CONTRACTOR MUST VERIFY COMPLIANCE WITH ALL LOCAL BUILDING CODES IN THE AREA WHERE THE HOME IS TO BE CONSTRUCTED. BUILDING CODES VARY FROM ONE LOCATION TO ANOTHER. 3.) VERIFY EXISTING LOAD-BEARING CAPACITY OF THE SOIL AT THE BUILDING SITE. A REGISTERED ARCHITECT OR STRUCTURAL ENGINEER MUST CALCULATE THESE FIGURES. CAUTION MUST BE EXERCISED IN THE USE OF THESE PLANS AS THEY ARE NOT TO BE USED FOR A LEASE-BOUND CONTRACT. COPING THESE PLANS IS PROHIBITED. THE PURCHASER OF THESE PLANS ASSUMES RESPONSIBILITY OF ALL RISKS OF CONSTRUCTING A HOME FROM THESE PLANS. ALL SQUARE FOOTAGES ARE A GOOD FAITH ESTIMATE AND SHOULD NOT BE USED FOR A LEASE-BOUND CONTRACT. COPING THESE PLANS IS PROHIBITED.




BUILDING # - FRONT ELEVATION -B


24' X 36' ---SCALE: 1/8" = 1'-0"
11' X 17' ---SCALE: 1/16" = 1'-0"

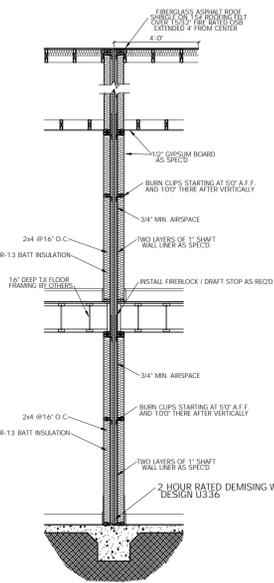

PARTY WALL DETAIL
DESIGN NO. U336

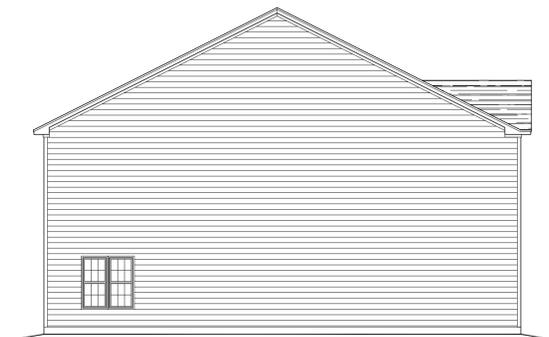

LEFT ELVATION ---
LOT #

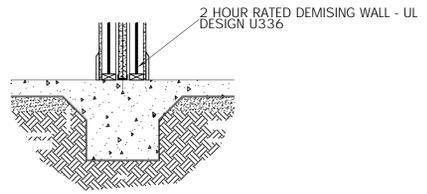

PARTY WALL DETAIL
DESIGN NO. U336



RIGHT ELEVATION ---
LOT #



BUILDING # - REAR ELEVATION



HOMES OF INTEGRITY
THE OUTPOST - HINESVILLE
6 UNIT TOWNHOME


HOMES OF INTEGRITY CONSTRUCTION INC.
P.O. BOX 3097
RICHMOND HILL, GEORGIA 31324

BUILDING # _____
ELEVATIONS

PROJECT NUMBER:
DATE: 1-23-26
DRAWN BY: JF
CHECKED BY: HOI

A1A

PLEASE NOTE: HOMES OF INTEGRITY DESIGN ASSUMES NO LIABILITY FOR ANY HOME CONSTRUCTED FROM THESE PLANS. DESIGN IS ONLY A REGISTERED ARCHITECT OR STRUCTURAL ENGINEER. ANY FRAMING, GRANS AND DIMENSIONS SHOWN ON THESE PLANS MUST BE CHECKED BY REGISTERED ARCHITECT OR STRUCTURAL ENGINEER. IT IS THE RESPONSIBILITY OF THE PURCHASER OF THESE PLANS TO PERFORM THE ABOVE MENTIONED AND THE FOLLOWING BEFORE BEGINNING ACTUAL CONSTRUCTION: 1) BUILDER OR CONTRACTOR MUST VERIFY ALL DIMENSIONS PRIOR TO PROCEEDING WITH CONSTRUCTION. 2) CONTRACTOR MUST VERIFY COMPLIANCE WITH ALL LOCAL BUILDING CODES IN THE AREA WHERE THE HOME IS TO BE CONSTRUCTED. BUILDING CODES VARY FROM ONE LOCATION TO ANOTHER. 3) VERIFY EXISTING LOAD-BEARING CAPACITY OF THE SOIL AT THE BUILDING SITE. A REGISTERED ARCHITECT OR STRUCTURAL ENGINEER MUST CALCULATE THESE FIGURES. CAUTION MUST BE EXERCISED IN ANY CASE WHERE THE SOIL CAPACITY IS NOT KNOWN. 4) THE PURCHASER OF THESE PLANS ASSUMES RESPONSIBILITY OF ALL RISKS OF CONSTRUCTING A HOME FROM THESE PLANS. ALL SQUARE FOOTAGES ARE A GOOD FAITH ESTIMATE AND SHOULD NOT BE USED FOR A LEGAL-BINDING CONTRACT. COPYING THESE PLANS IS PROHIBITED. DETERMINED BY THE ACTUAL BUILDING SITES SOIL CONDITIONS. THE PURCHASER OF THESE PLANS ASSUMES RESPONSIBILITY OF ALL RISKS OF CONSTRUCTING A HOME FROM THESE PLANS. ALL SQUARE FOOTAGES ARE A GOOD FAITH ESTIMATE AND SHOULD NOT BE USED FOR A LEGAL-BINDING CONTRACT. COPYING THESE PLANS IS PROHIBITED.

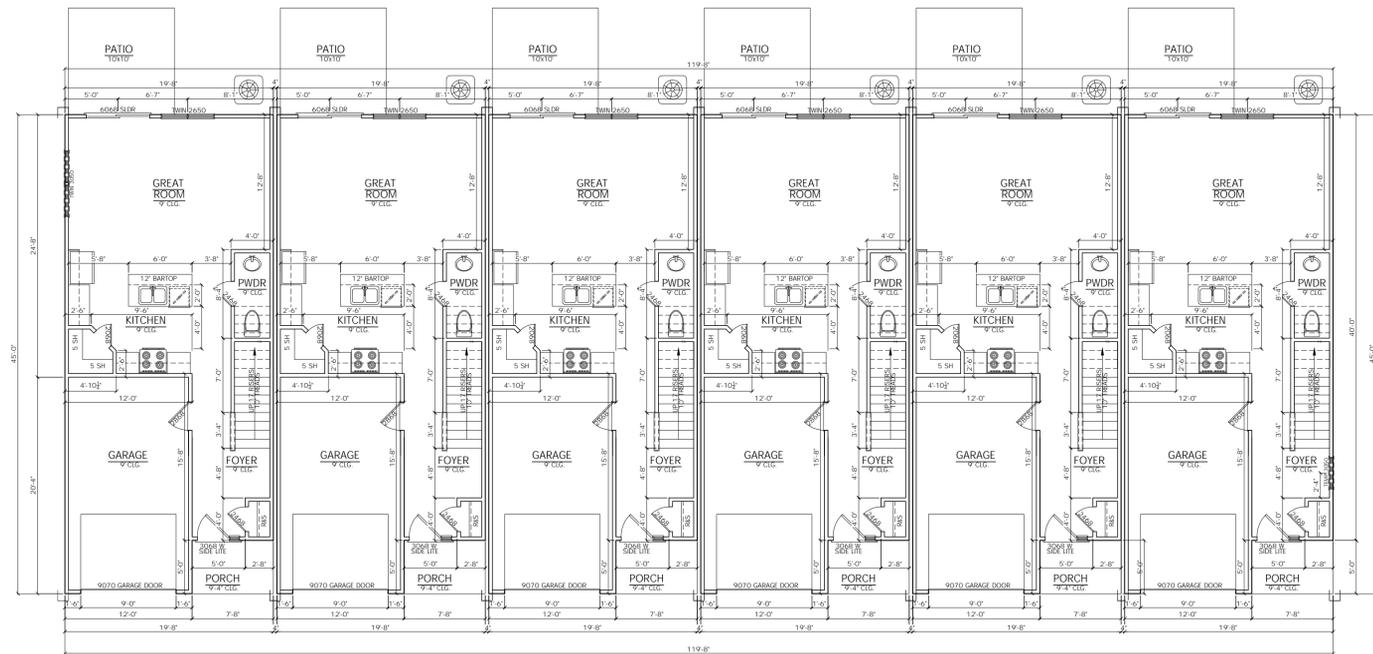

FIRST FLOOR PLAN
 24' X 36' ---SCALE: 1/8" = 1'-0"
 11' X 17' ---SCALE: 1/16" = 1'-0"

AREA CALCULATIONS:	
FIRST FLOOR HEATED AREA	608 SF
SECOND FLOOR HEATED AREA	836 SF
TOTAL HEATED AREA	1,444 SF
GARAGE	239 SF
FRONT PORCH	38 SF
TOTAL AREA UNDER ROOF	1,721 SF



HOMES OF INTEGRITY
THE OUTPOST - HINESVILLE
 6 UNIT TOWNHOME


HOMES OF INTEGRITY CONSTRUCTION INC.
 P.O. BOX 3097
 RICHMOND HILL, GEORGIA 31324

BUILDING #
 FIRST FLOOR
 PLAN

PROJECT NUMBER:
 DATE: 1-23-26
 DRAWN BY: JF
 CHECKED BY: HOI

A2

PLEASE NOTE: HOMES OF INTEGRITY DESIGN ASSUMES NO LIABILITY FOR ANY HOME CONSTRUCTED FROM THESE PLANS. DESIGN IS ONLY A REGISTERED ARCHITECT OR STRUCTURAL ENGINEER. ANY FRAMING GRANS AND DIMENSIONS SHOWN ON THESE PLANS MUST BE CHECKED BY REGISTERED ARCHITECT OR STRUCTURAL ENGINEER. IT IS THE RESPONSIBILITY OF THE PURCHASER OF THESE PLANS TO PERFORM THE ABOVE MENTIONED AND THE FOLLOWING BEFORE BEGINNING ACTUAL CONSTRUCTION: 1) BUILDER OR CONTRACTOR MUST VERIFY ALL DIMENSIONS PRIOR TO PROCEEDING WITH CONSTRUCTION. 2) CONTRACTOR MUST VERIFY COMPLIANCE WITH ALL LOCAL BUILDING CODES IN THE AREA WHERE THE HOME IS TO BE CONSTRUCTED. BUILDING CODES VARY FROM ONE LOCATION TO ANOTHER. 3) VERIFY EXISTING LOAD-BEARING CAPACITY OF THE SOIL AT THE BUILDING SITE. A REGISTERED ARCHITECT OR STRUCTURAL ENGINEER MUST CALCULATE THESE FIGURES. CAUTION MUST BE EXERCISED IN ANY CASE WHERE THE SOIL IS NOT DETERMINED BY A REGISTERED ARCHITECT OR STRUCTURAL ENGINEER. 4) THE PURCHASER OF THESE PLANS ASSUMES RESPONSIBILITY OF ALL RISKS OF CONSTRUCTING A HOME FROM THESE PLANS. ALL SQUARE FOOTAGES ARE A GOOD FAITH ESTIMATE AND SHOULD NOT BE USED FOR A LEGAL-BINDING CONTRACT. COPYING THESE PLANS IS PROHIBITED.

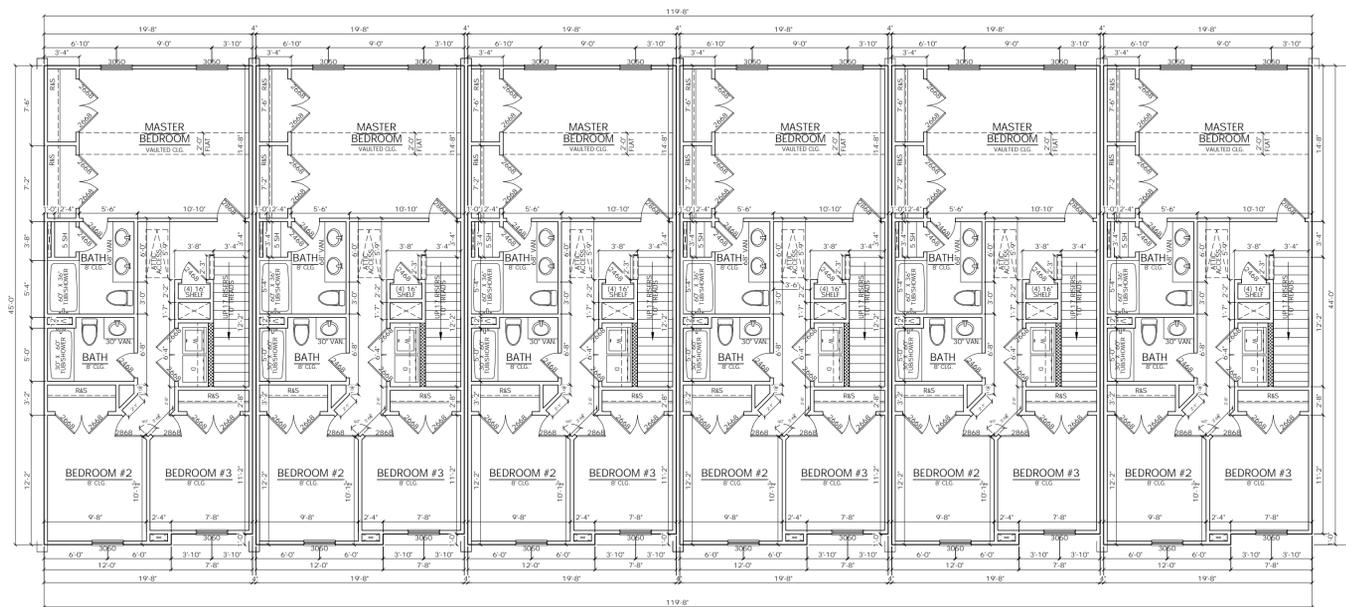

SECOND FLOOR PLAN
 24' X 36' ---SCALE: 1/8" = 1'-0"
 11' X 17' ---SCALE: 1/16" = 1'-0"



HOMES OF INTEGRITY
THE OUTPOST - HINESVILLE
 6 UNIT TOWNHOME


HOMES OF INTEGRITY CONSTRUCTION INC.
 P.O. BOX 3097
 RICHMOND HILL, GEORGIA 31324

BUILDING # _
 SECOND
 FLOOR PLAN

PROJECT NUMBER:
 DATE: 1-23-26
 DRAWN BY: JF
 CHECKED BY: HOI

A3

PLEASE NOTE: HOMES OF INTEGRITY DESIGN ASSUMES NO LIABILITY FOR ANY HOME CONSTRUCTED FROM THESE PLANS. DESIGN IS ONLY A REGISTERED ARCHITECT OR STRUCTURAL ENGINEER. ANY FRAMING GRANS AND DIMENSIONS SHOWN ON THESE PLANS MUST BE CHECKED BY REGISTERED ARCHITECT OR STRUCTURAL ENGINEER. IT IS THE RESPONSIBILITY OF THE PURCHASER OF THESE PLANS TO PERFORM THE ABOVE MENTIONED AND THE FOLLOWING BEFORE BEGINNING CONSTRUCTION: 1) BUILDER OR CONTRACTOR MUST VERIFY ALL DIMENSIONS PRIOR TO PROCEEDING WITH CONSTRUCTION. 2) CONTRACTOR MUST VERIFY COMPLIANCE WITH ALL LOCAL BUILDING CODES IN THE AREA WHERE THE HOME IS TO BE CONSTRUCTED. BUILDING CODES VARY FROM ONE LOCATION TO ANOTHER. 3) VERIFY EXISTING LOAD-BEARING CAPACITY OF THE SOIL AT THE BUILDING SITE. A REGISTERED ARCHITECT OR STRUCTURAL ENGINEER MUST CALCULATE THESE FIGURES. CAUTION MUST BE EXERCISED IN ANY ATTEMPT TO MODIFY THESE PLANS. ANY CHANGES TO THESE PLANS MUST BE APPROVED BY THE ARCHITECT OR STRUCTURAL ENGINEER. THE PURCHASER OF THESE PLANS ASSUMES RESPONSIBILITY OF ALL RISKS OF CONSTRUCTING A HOME FROM THESE PLANS. ALL SQUARE FOOTAGES ARE A GOOD FAITH ESTIMATE AND SHOULD NOT BE USED FOR A LEGAL-BINDING CONTRACT. COPYING THESE PLANS IS PROHIBITED.

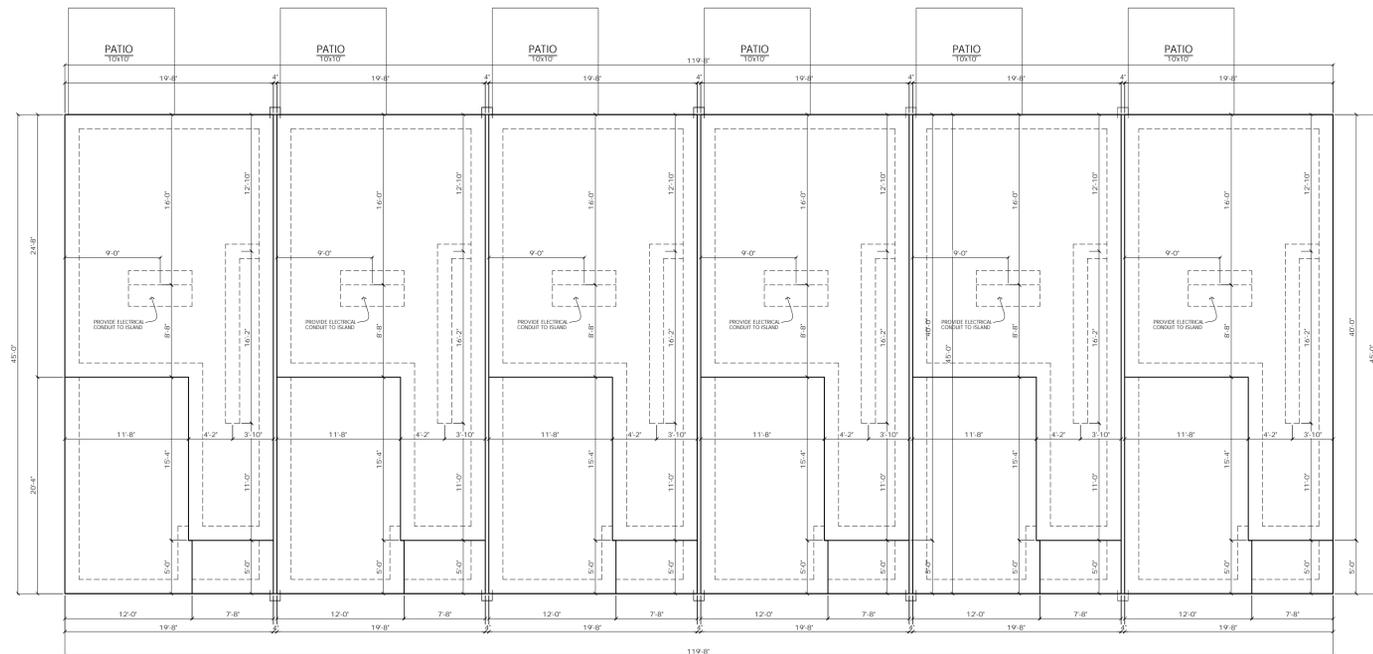

HOMES OF INTEGRITY
THE OUTPOST - HINESVILLE
 6 UNIT TOWNHOME


HOMES OF INTEGRITY CONSTRUCTION INC.
 P.O. BOX 3097
 RICHMOND HILL, GEORGIA 31324

BUILDING # _____
 FOUNDATION
 PLAN

PROJECT NUMBER:
 DATE: 1-23-26
 DRAWN BY: JF
 CHECKED BY: HOI

F1

PLEASE NOTE: HOMES OF INTEGRITY CONSTRUCTION, INC. ASSUMES NO LIABILITY FOR ANY HOME CONSTRUCTED FROM THESE PLANS UNLESS THE ARCHITECT OR REGISTERED ARCHITECT HAS PROVIDED SPECIFICATIONS FOR STRUCTURAL ENGINEER, ANY FRAMING, GRANS AND LUMBERS SPECIFIED ON THESE PLANS MUST BE CHECKED BY REGISTERED ARCHITECT OR REGISTERED STRUCTURAL ENGINEER. IT IS THE RESPONSIBILITY OF THE ARCHITECT OR REGISTERED ARCHITECT TO VERIFY ALL DIMENSIONS PRIOR TO CONSTRUCTION. CONTRACTORS MUST VERIFY COMPLIANCE WITH ALL LOCAL BUILDING CODES IN THE AREA WHERE THE HOME IS TO BE CONSTRUCTED. BUILDING CODES VARY FROM ONE LOCATION TO ANOTHER. VERIFY EXISTING LOAD-BEARING CAPACITY OF THE SOIL AT THE BUILDING SITE. A REGISTERED ARCHITECT OR STRUCTURAL ENGINEER MUST CALCULATE THESE FIGURES. CAUTION MUST BE EXERCISED IN ALL AREAS WHERE THE ARCHITECT HAS NOT PROVIDED SPECIFICATIONS. THE PURCHASER OF THESE PLANS ASSUMES RESPONSIBILITY OF ALL RISKS OF CONSTRUCTING A HOME FROM THESE PLANS. ALL SQUARE FOOTAGES ARE A GOOD FAITH ESTIMATE AND SHOULD NOT BE USED FOR A LEGAL BINDING CONTRACT. COPYING THESE PLANS IS PROHIBITED.

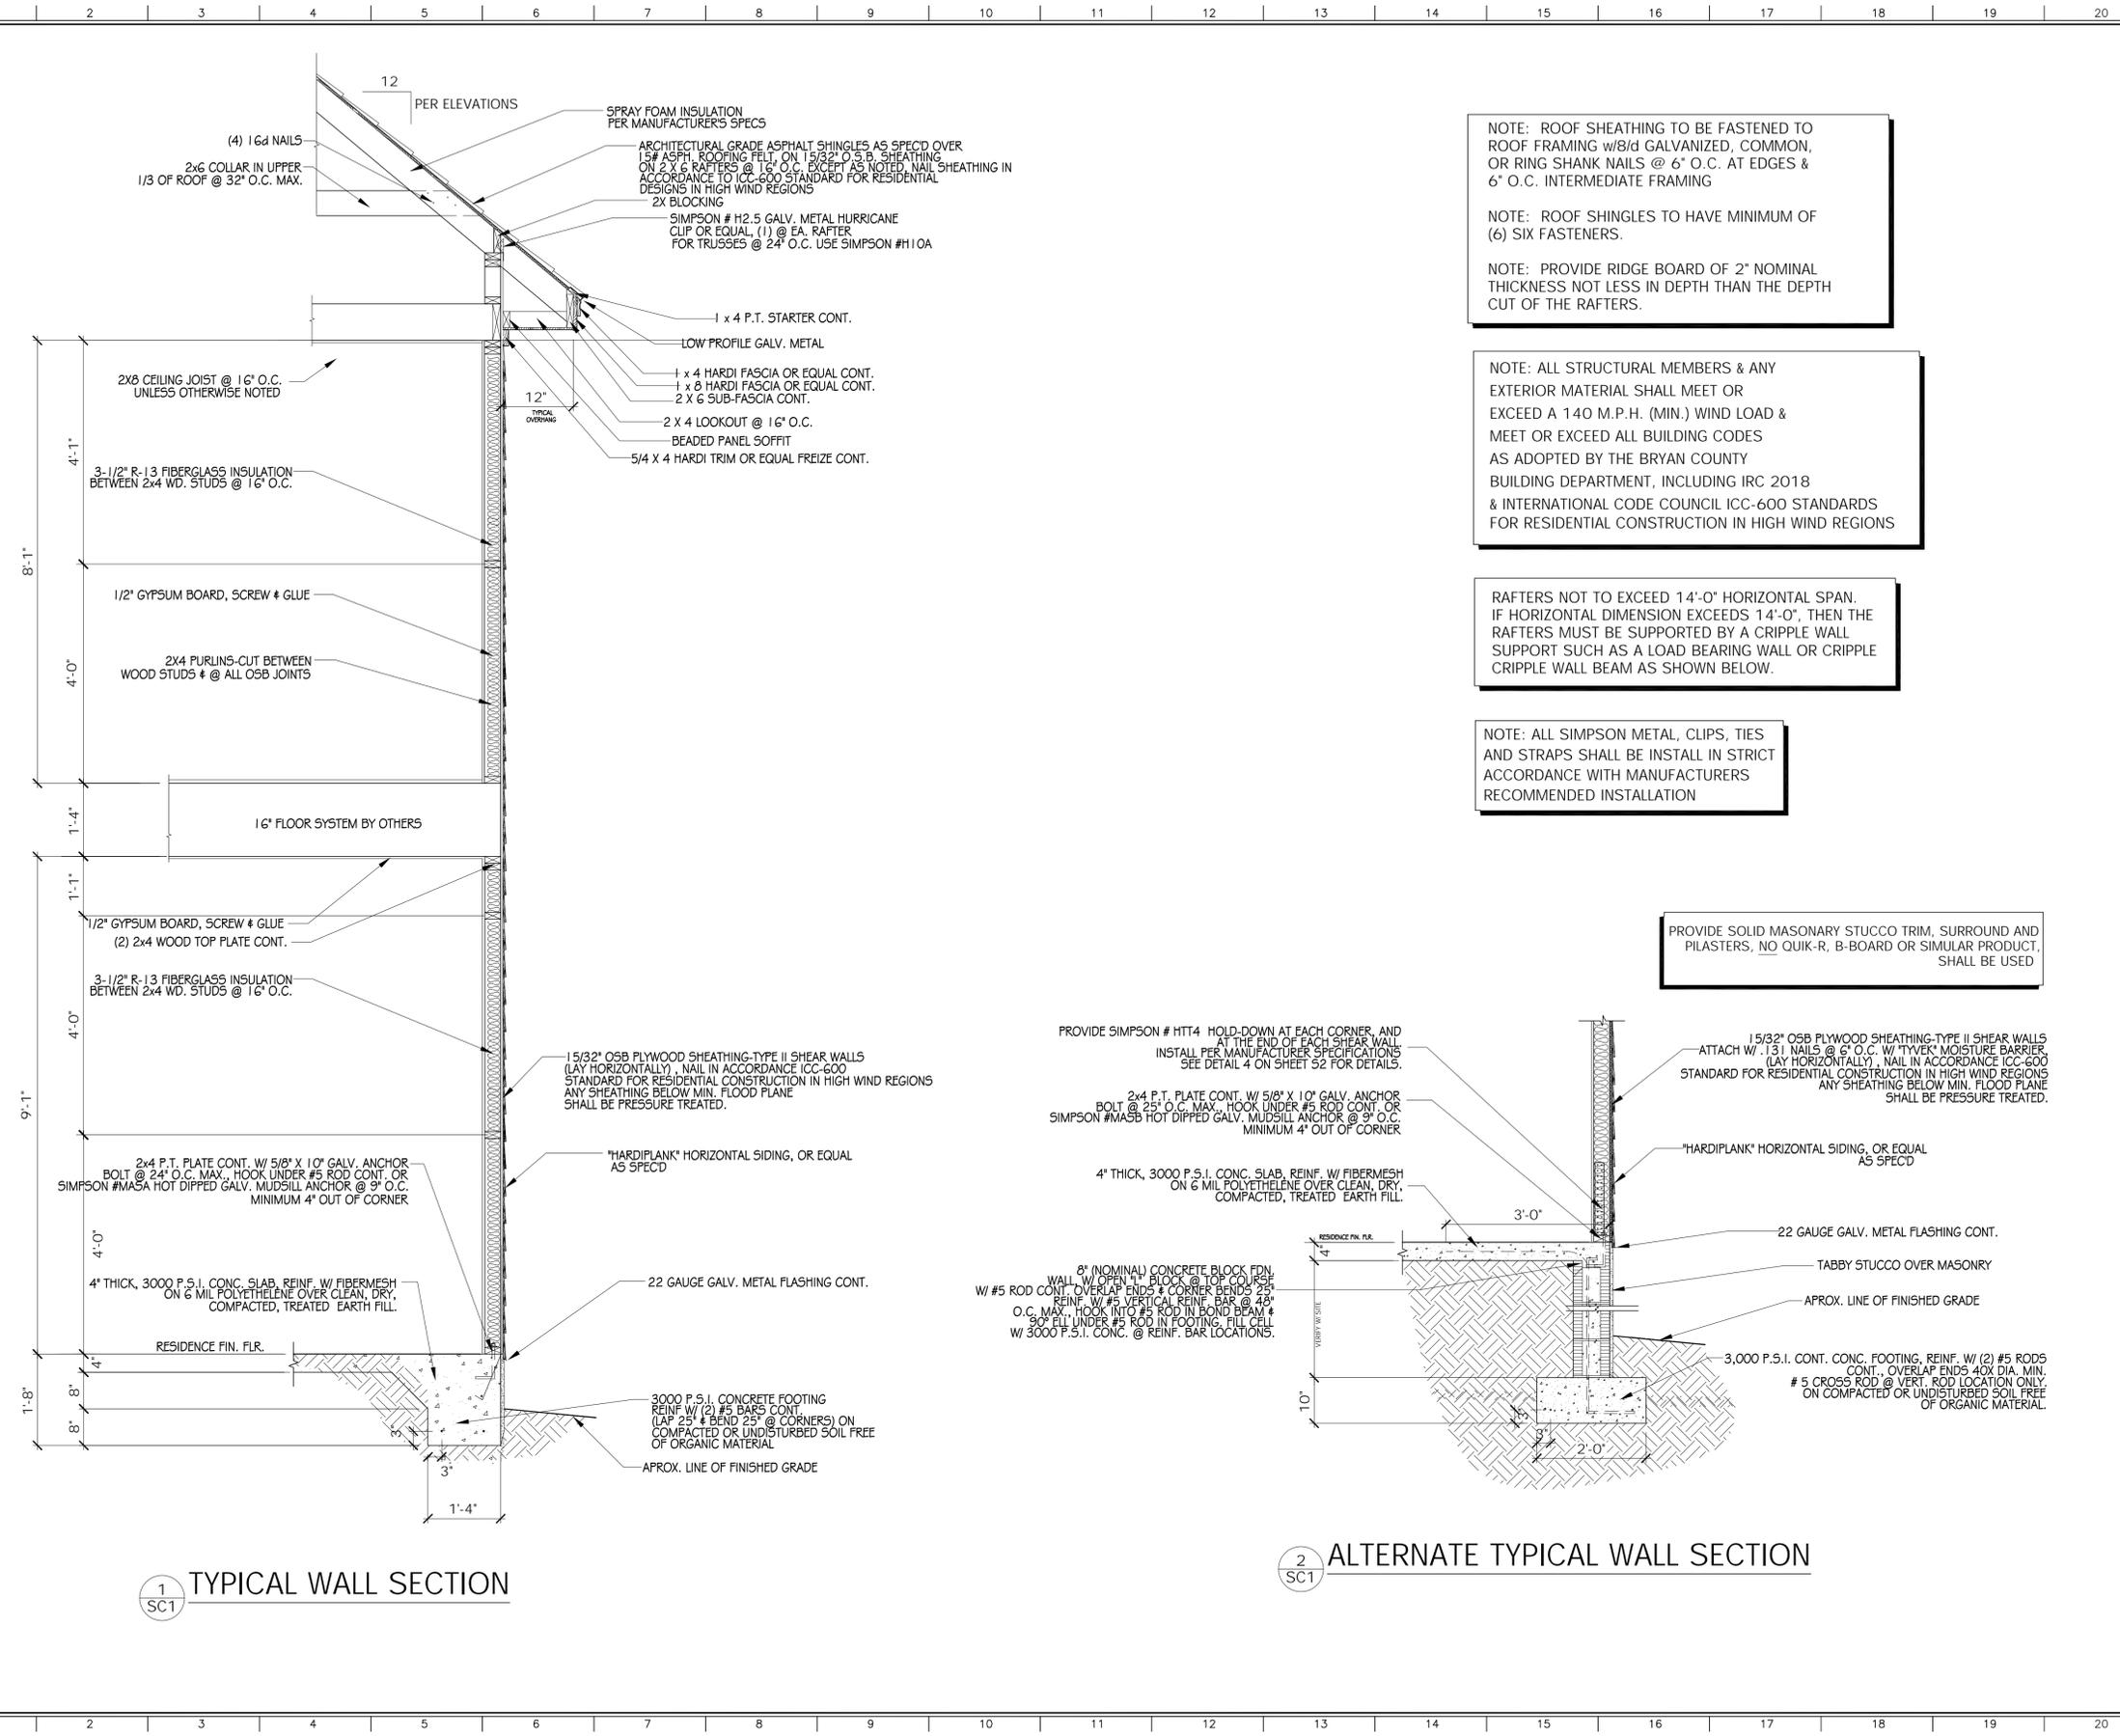

**HOMES OF INTEGRITY
STANDARD DETAILS**


HOMES OF INTEGRITY CONSTRUCTION INC.
P.O. BOX 3097
RICHMOND HILL, GEORGIA 31324

**2- STORY
WALL SECTION /
DETAILS**


PROJECT NUMBER:
DATE: 4-30-20
DRAWN BY: JF
CHECKED BY: HOI

S1


PLEASE NOTE: HOMES OF INTEGRITY CONSTRUCTION INC. ASSUMES NO LIABILITY FOR ANY HOME CONSTRUCTED FROM THESE PLANS. HOI DESIGN IS NOT A REGISTERED ARCHITECT OR STRUCTURAL ENGINEER. ANY FRAMING GRANS AND DIMENSIONS SHOWN ON THESE PLANS MUST BE CHECKED BY REGISTERED ARCHITECT OR STRUCTURAL ENGINEER. IT IS THE RESPONSIBILITY OF THE PURCHASER OF THESE PLANS TO PERFORM THE ABOVE MENTIONED AND THE FOLLOWING BEFORE BEGINNING CONSTRUCTION: 1) BUILDER OR CONTRACTOR MUST VERIFY ALL DIMENSIONS PRIOR TO PROCEEDING WITH CONSTRUCTION. 2) CONTRACTOR MUST VERIFY COMPLIANCE WITH ALL LOCAL BUILDING CODES IN THE AREA WHERE THE HOME IS TO BE CONSTRUCTED. BUILDING CODES VARY FROM ONE LOCATION TO ANOTHER. 3) VERIFY EXISTING LOAD-BEARING CAPACITY OF THE SOIL AT THE BUILDING SITE. A REGISTERED ARCHITECT OR STRUCTURAL ENGINEER MUST CALCULATE THESE FIGURES. CAUTION MUST BE EXERCISED AS THESE FIGURES ARE ESTIMATES AND SHOULD NOT BE USED FOR A LEGAL-BINDING CONTRACT. COPING THESE PLANS IS PROHIBITED. THE PURCHASER OF THESE PLANS ASSUMES RESPONSIBILITY OF ALL RISKS OF CONSTRUCTING A HOME FROM THESE PLANS. ALL SQUARE FOOTAGES ARE A GOOD FAITH ESTIMATE AND SHOULD NOT BE USED FOR A LEGAL-BINDING CONTRACT. COPING THESE PLANS IS PROHIBITED.

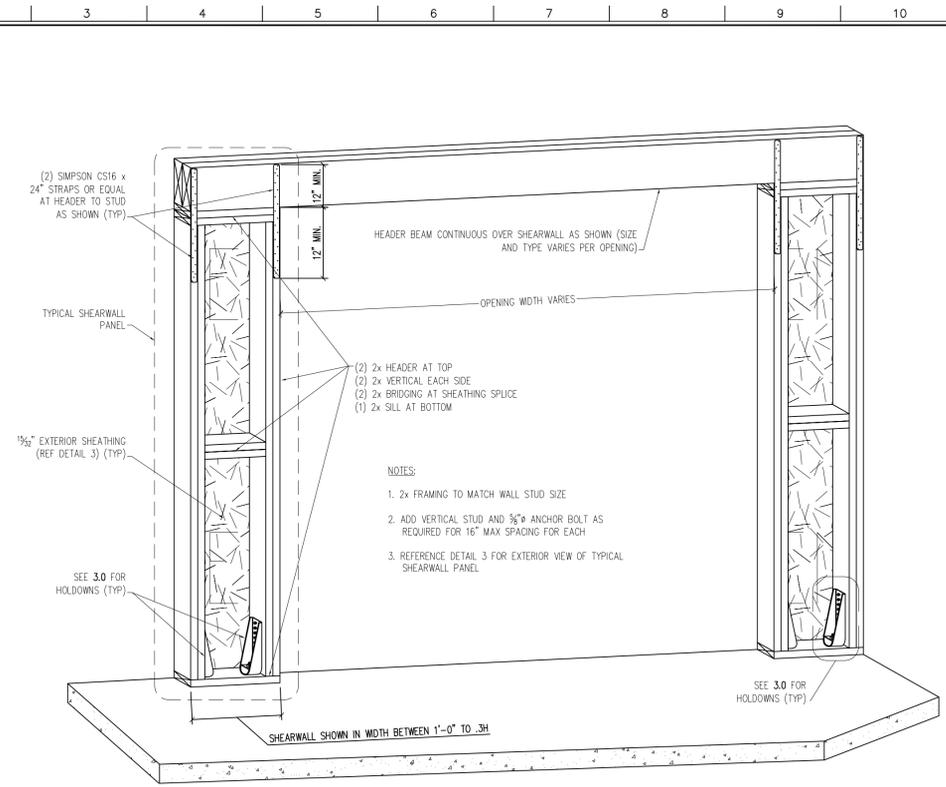


1 INTERIOR VIEW OF TYPICAL FIRST FLOOR SHEARWALL SYSTEM FOR WALLS GREATER THAN 1'-0"
S4 N.T.S.

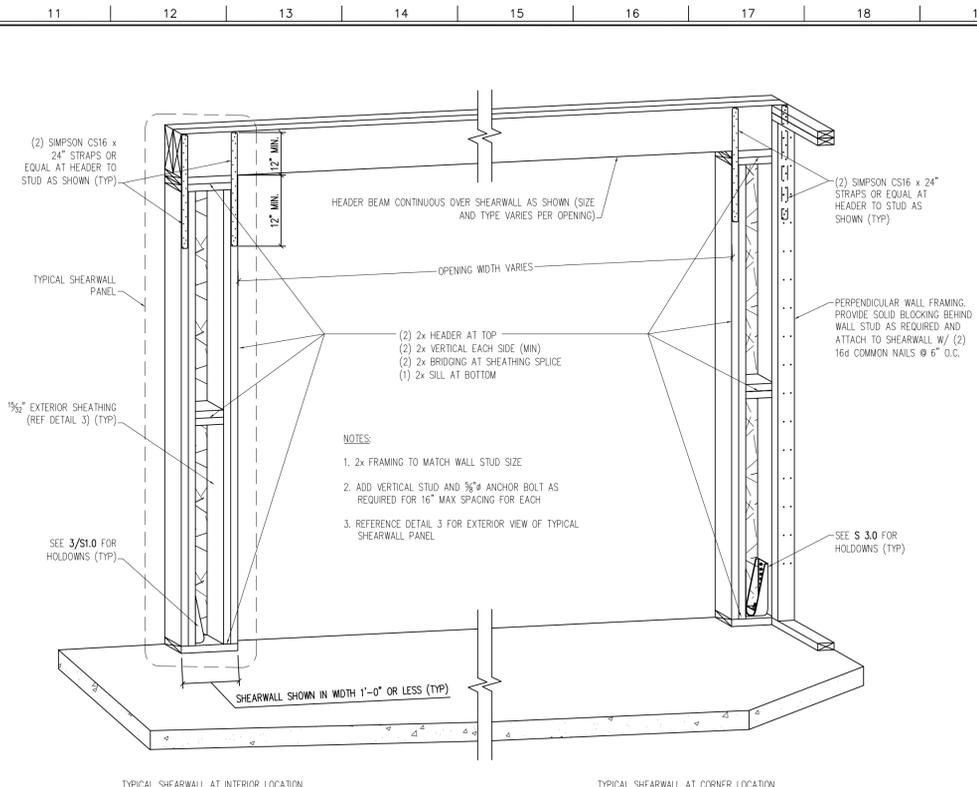


2 INTERIOR VIEW OF TYPICAL FIRST FLOOR SHEARWALL SYSTEM FOR WALLS LESS THAN 1'-0"
S4 N.T.S.

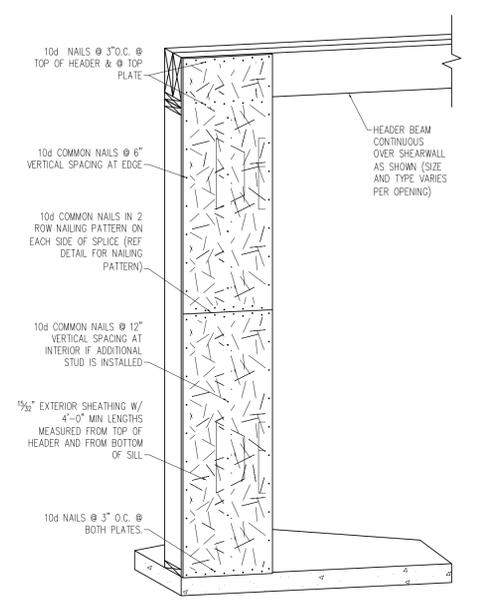

3 EXTERIOR VIEW OF TYPICAL FIRST FLOOR SHEARWALL PANEL
S4 N.T.S.

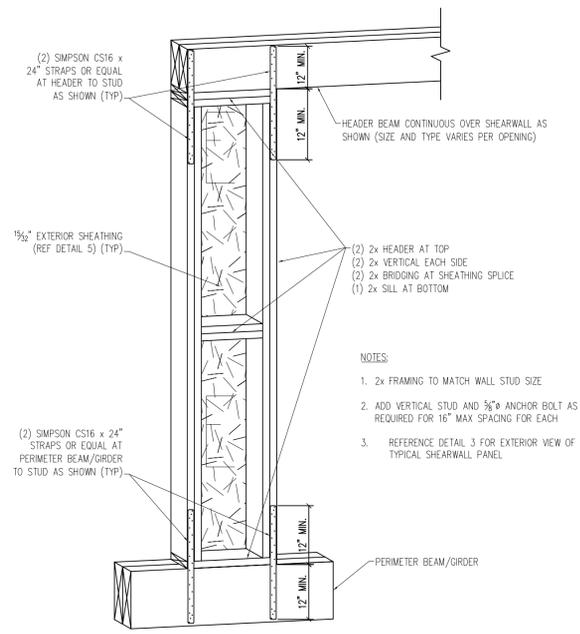

4 INTERIOR VIEW OF TYPICAL ELEVATED SHEARWALL SYSTEM
S4 N.T.S.

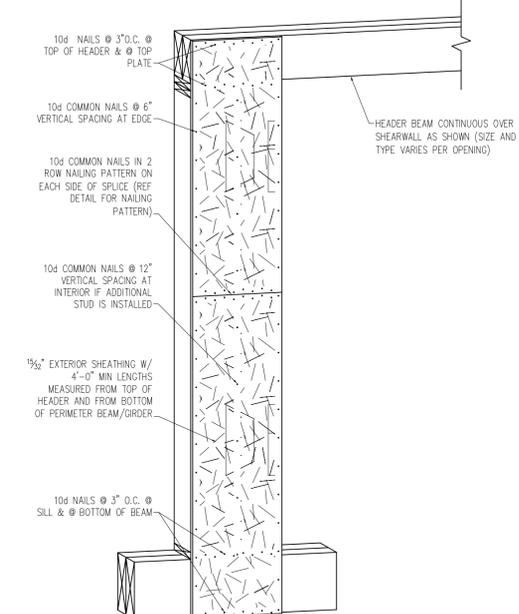

5 EXTERIOR VIEW OF TYPICAL ELEVATED SHEARWALL SYSTEM
S4 N.T.S.



**HOMES OF INTEGRITY
STANDARD DETAILS**

HOMES OF INTEGRITY CONSTRUCTION INC.
P.O. BOX 3097
RICHMOND HILL, GEORGIA 31324

**SHEAR WALL
DETAILS**

PROJECT NUMBER:	
DATE:	4-30-20
DRAWN BY:	JF
CHECKED BY:	HOI

S4